


ELEVATION - III
20_WD_04

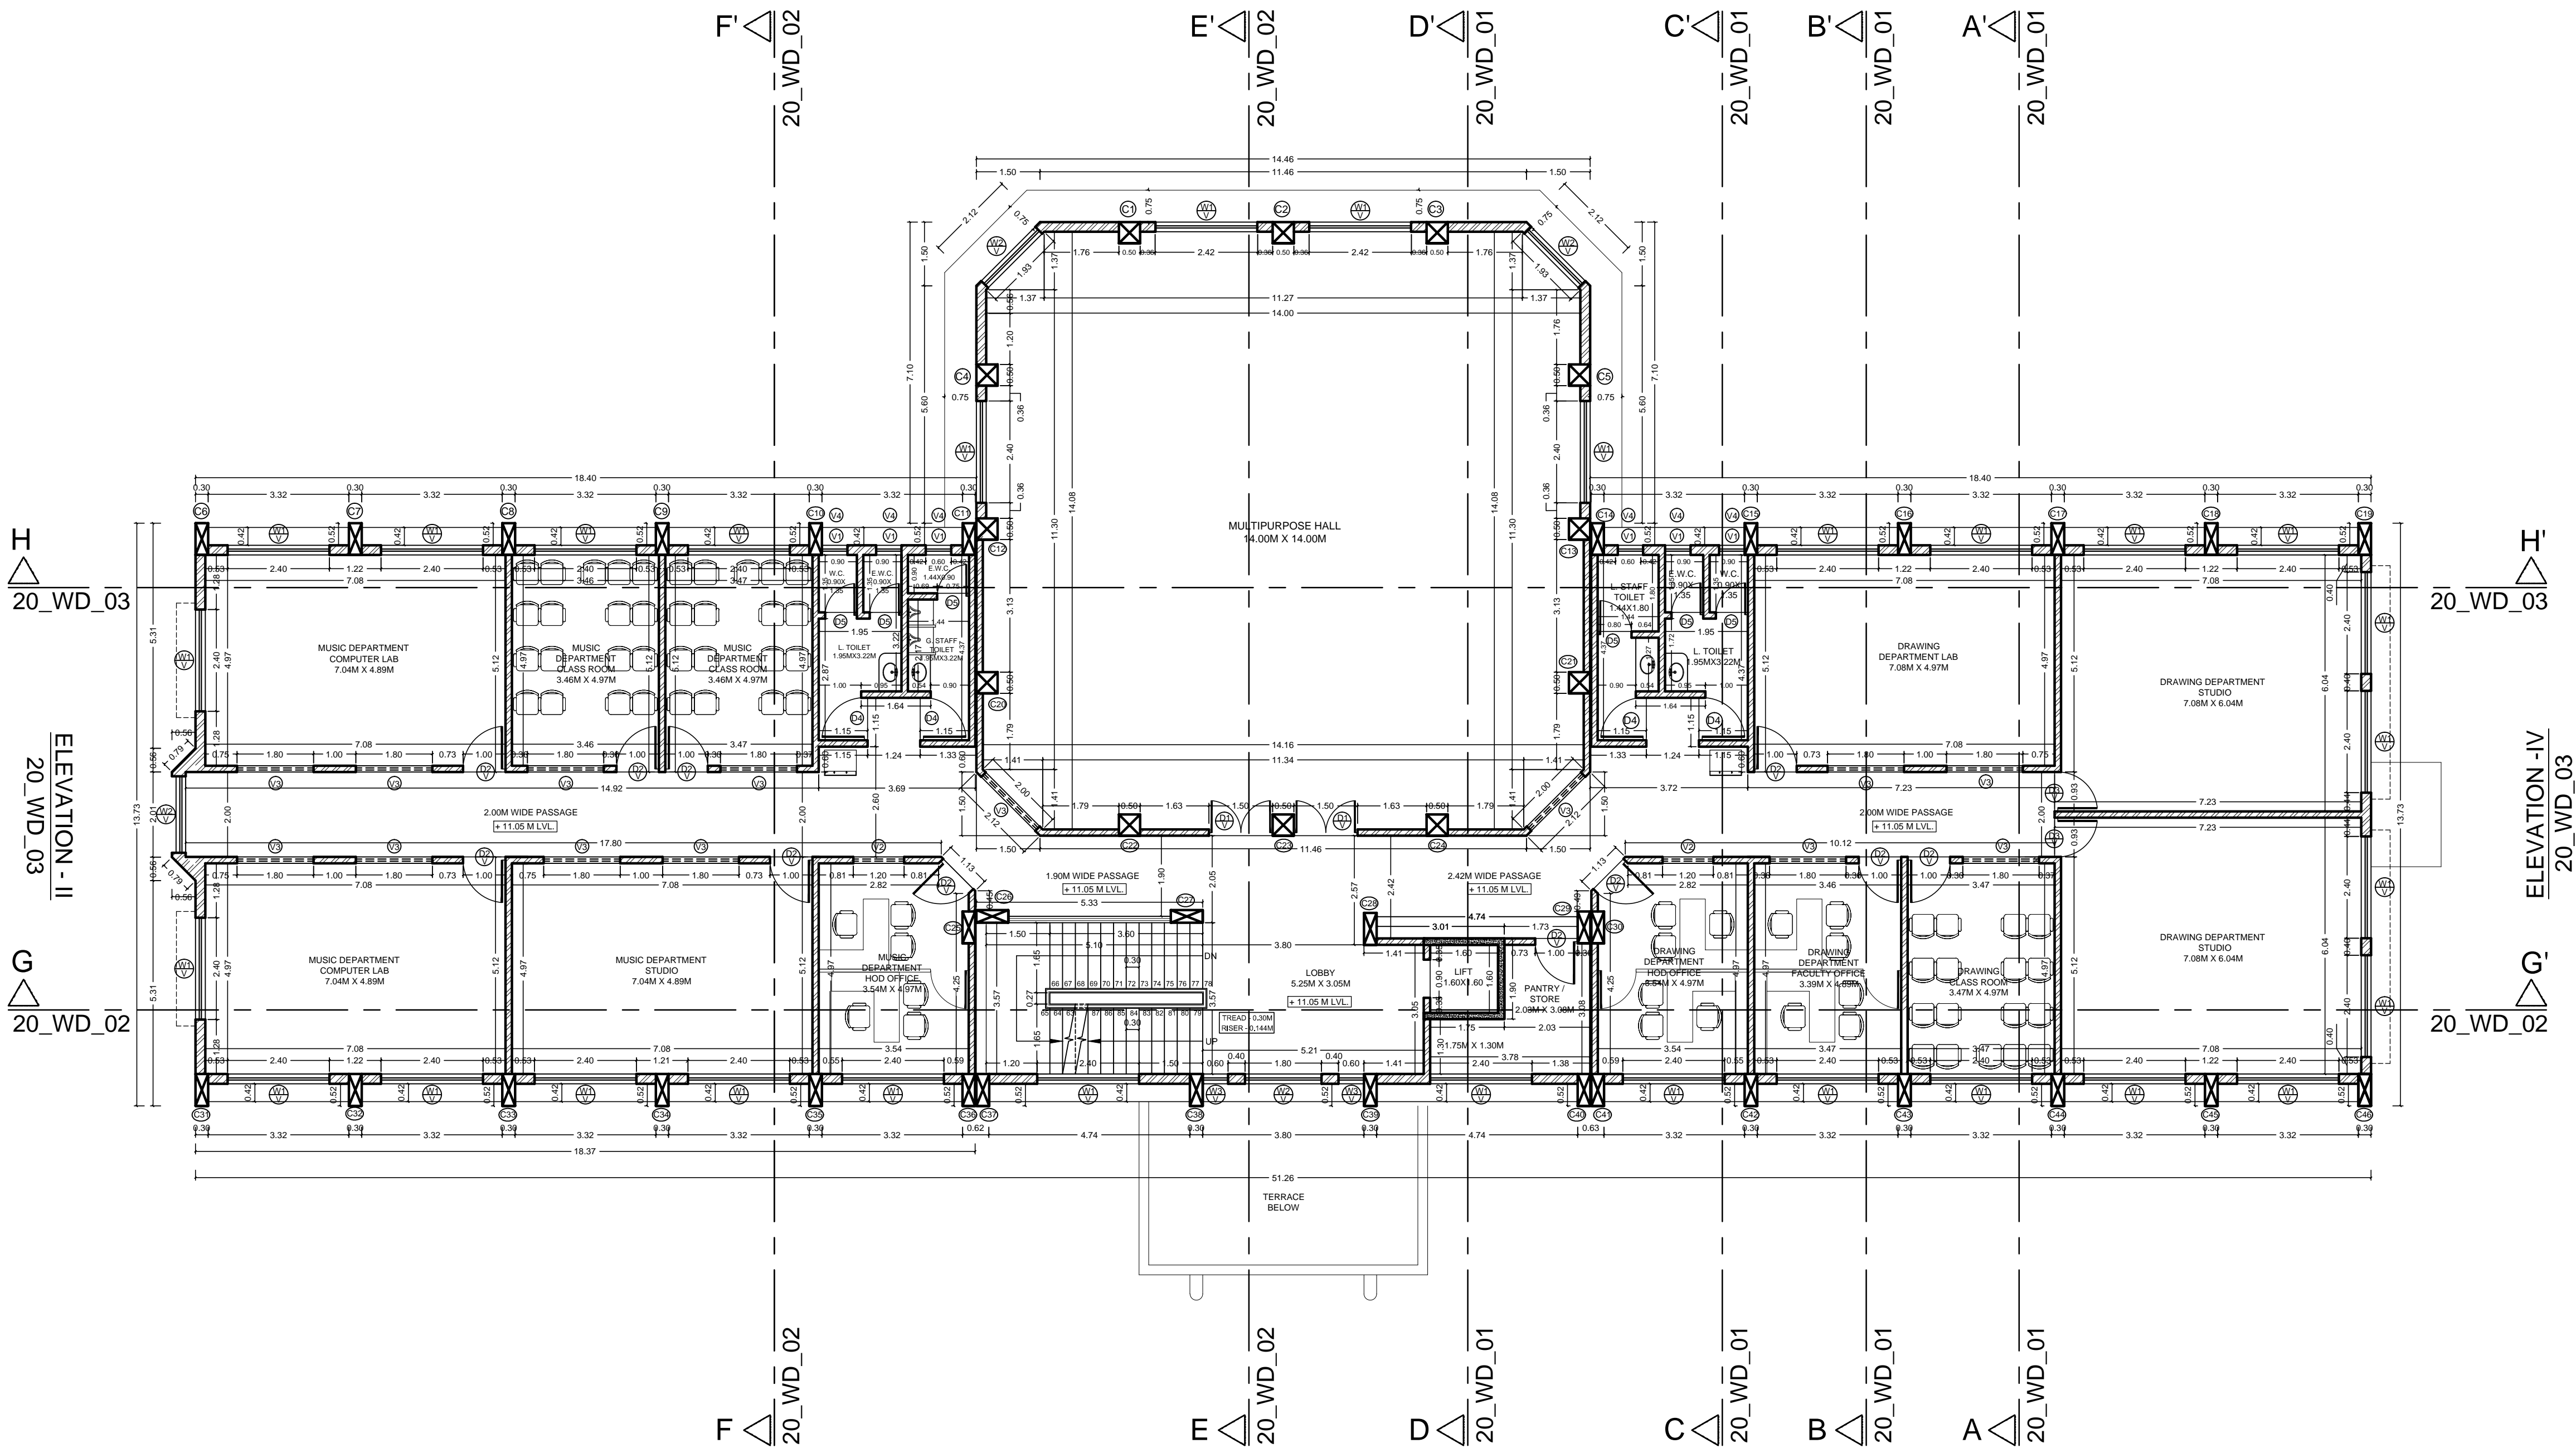

ELEVATION - I
20_WD_04

THIRD FLOOR PLAN
PROPOSED AREA = 806.00 SQ.M. = 8675.00 SQ.FT.

PRINT ISSUE: W. D. FOR TENDER

JOB NO.
A_150_2014

DRG.NO.
10_WD_04_Third Floor Plan

NOTES

THIS DRAWING IS THE SOLE PROPERTY OF AGORA DESIGNERS PVT.LTD. AND IS NOT TO BE REPRODUCED OR COPIED IN PART OR WHOLE OR IN ANY FORM.

1. DO NOT SCALE FROM THIS DRAWING. ONLY WRITTEN DIMENSIONS ARE TO BE FOLLOWED.
2. CONTRACTORS MUST CHECK AND VERIFY THE DRAWING BEFORE EXECUTION & IN CASE OF ANY DISCREPANCY MUST REPORT TO THE ARCHITECT.
3. ARCHITECT WILL NOT BE RESPONSIBLE FOR ANY CHANGES ON SITE WITHOUT HIS CONCERN.
4. FOR STRUCTURAL ELEMENTS & OTHER SERVICES REFER DRAWINGS FROM RESPECTIVE CONSULTANTS.

THIRD FLOOR SCHEDULE OF OPENINGS

DOORS:-

SR. NO.	TYPE	SIZE OF OPENING	SILL HEIGHT	LINTEL HEIGHT	TOTAL DOORS
1.	D1 V	1.50M x 2.25M 1.50M x 0.50M	---	2.75M	02
2.	D2 V	1.00M x 2.25M 1.00M x 0.50M	---	2.75M	11
3.	D3 V	0.90M x 2.25M 0.90M x 0.50M	---	2.75M	02
4.	D4	1.00M x 2.25M	---	2.25M	04
5.	D5	1.00M x 2.25M	---	2.25M	06

WINDOWS:-

6.	W1 V	2.40M x 1.35M 2.40M x 0.50M	0.90M	2.75M	30
5.	W2 V	1.80M x 1.35M 1.80M x 0.50M	0.90M	2.75M	04
6.	W3 V	0.80M x 1.35M 0.60M x 0.50M	0.90M	2.75M	02

VENTILATORS:-

1.	V1	0.60M x 0.60M	1.20M	2.10M	06
2.	V2	1.20M x 0.50M	2.25M	2.75M	02
3.	V3	1.80M x 0.50M	2.25M	2.75M	12
4.	V4	0.60M x 0.60M	2.25M	2.85M	06

PROJECT

PROPOSED EXTENSION FOR POST GRADUATION BUILDING, SNDT WOMEN'S UNIVERSITY PUNE CAMPUS, PUNE.

DRAWING TITLE : TENDER DRAWING

THIRD FLOOR PLAN

AGORA DESIGNERS PVT. LTD.

ARCHITECTS, LANDSCAPE AND INTERIOR DESIGNERS

1249/50, 3rd FL. ABOVE GREETWELL SHOP, DECCAN GYMKHANA, SHIVAJI NAGAR, PUNE. 411004
PH. 020 25539631 / 25530715 MOBILE: 91 9822268058 / 9423582087
E-MAIL: agora.designers@gmail.com

SCALE	DATE	DRAWN BY	DEALT	CHECKED
1 : 100 @A1	25-07-18	AR. SANDEEP	AR. SANDEEP	

APPROVED BY : AR. AVINASH HAVAL
REG.NO. = CA/86/10025

NORTH :



PATH : (SYSTEM-08)D:\AGORA PROJECTS\01-ARCHITECTURAL PROJECTS\01-CURRENT PROJECTS\A_150_2014_SNDT PG BUILDING\02_WORKING DRAWING\12-PLANS\01-CURRENT REV. DRGS