




SECTION AT **XX'**

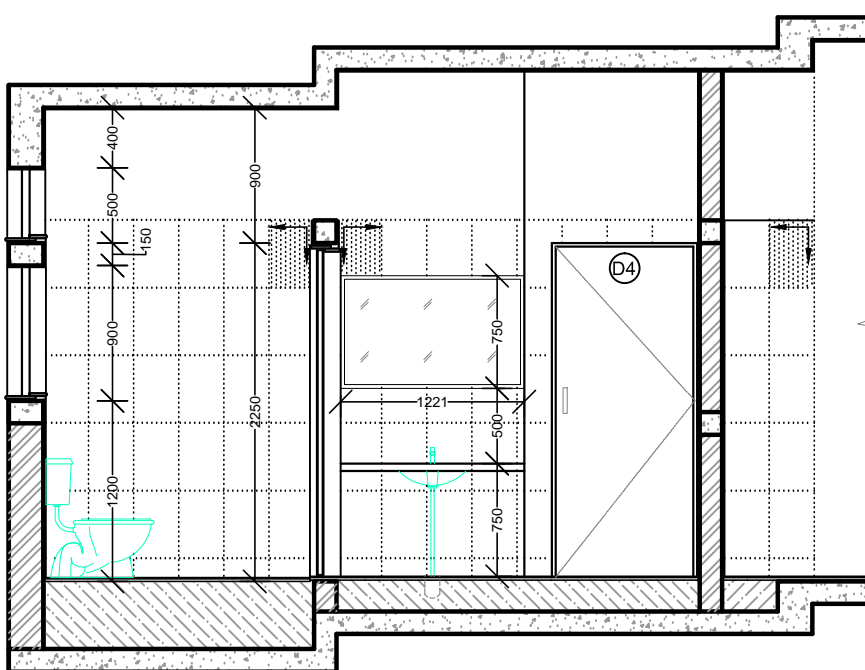

SECTION AT **WW'**

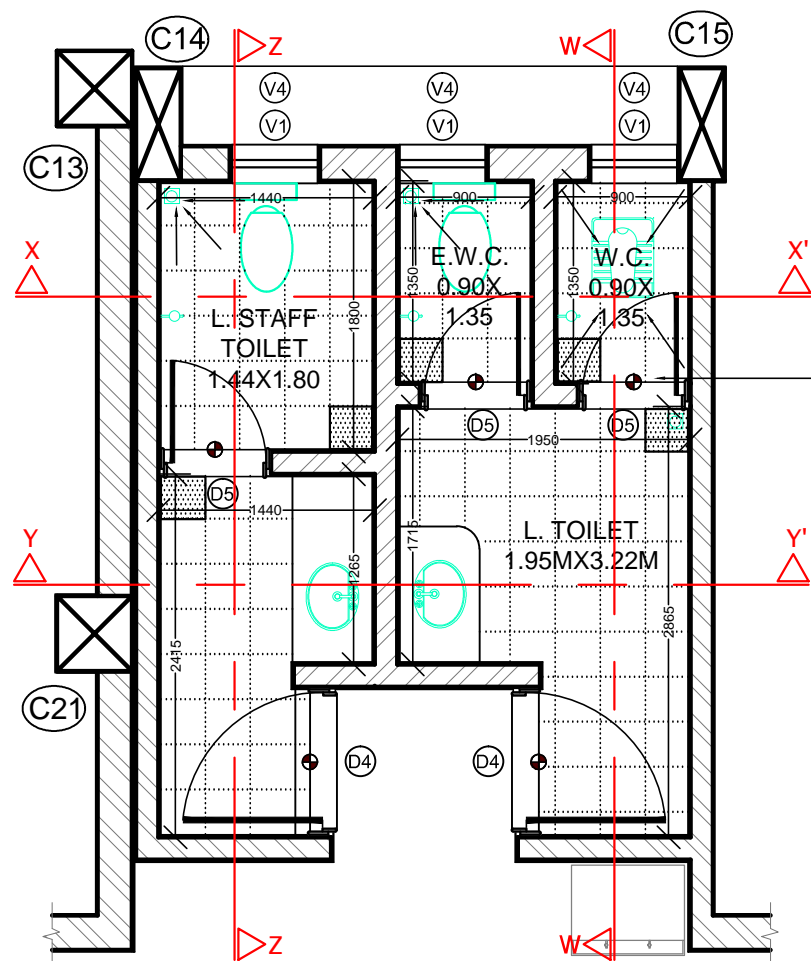

PLAN : TOILET BLOCK 4
(FIRST FLOOR)

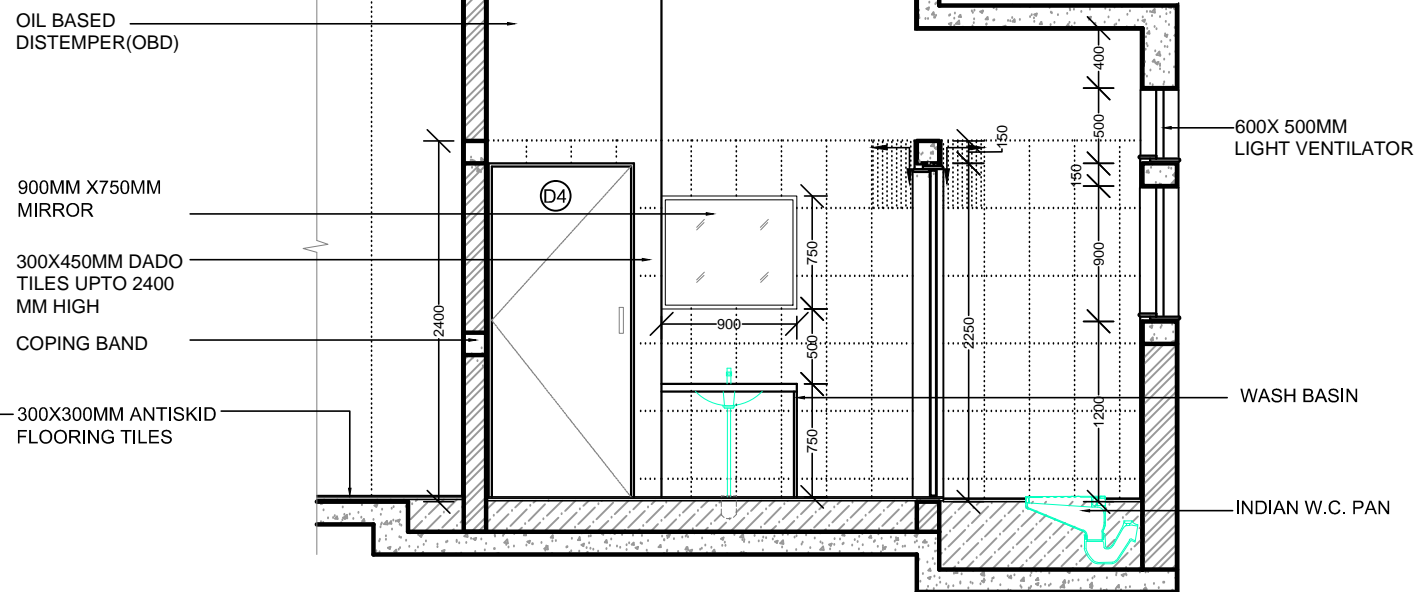

SECTION AT **YY'**

PRINT ISSUE: TENDER DRAWING

JOB NO.
A_150_2014


DRG.NO. :
30_WD/05

NOTES

THIS DRAWING IS THE SOLE PROPERTY OF AGORA DESIGNERS PVT.LTD. AND IS NOT TO BE REPRODUCED OR COPIED IN PART OR WHOLE OR IN ANY FORM.

- DO NOT SCALE FROM THIS DRAWING. ONLY WRITTEN DIMENSIONS ARE TO BE FOLLOWED.
- CONTRACTORS MUST CHECK AND VERIFY THE DRAWING BEFORE EXECUTION & IN CASE OF ANY DISCREPANCY MUST REPORT TO THE ARCHITECT.
- ARCHITECT WILL NOT BE RESPONSIBLE FOR ANY CHANGES ON SITE WITHOUT HIS CONCERN.
- FOR STRUCTURAL ELEMENTS & OTHER SERVICES REFER DRAWINGS FROM RESPECTIVE CONSULTANTS.

KEY PLAN

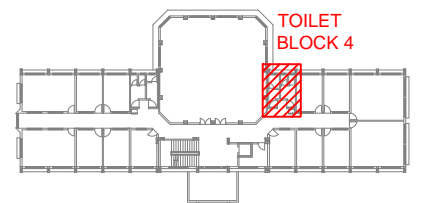

FIRST/SECOND/THIRD FLOOR PLAN

NOTES

- REFER DRG. NO. 40_WD/00 FOR SCHEDULE OF ALL OPENINGS
- REFER DRG. NO. 10_WD/01 TO 05 FOR LAYOUTS
- ALL DIMENSIONS ARE IN MM
- COLORING PRINTING IS ADVISABLE FOR BETTER UNDERSTANDING OF DRG

ISSUE OF PRINTS

| CLIENT | CONT. | OTHERS | DATE |
|--------|-------|--------|------------|
| 01 | | | 27-08-2014 |
| | | | |
| | | | |
| | | | |

REVISIONS

| NO. | DATE | DESCRIPTION |
|-----|----------|-------------|
| R0 | 00.00.00 | |
| | | |
| | | |
| | | |

PROJECT

PROPOSED EXTENSION FOR POST GRADUATION BUILDING, SNDT WOMEN'S UNIVERSITY, PUNE CAMPUS, PUNE.

DRAWING TITLE : TENDER DRAWING

DETAILS TOILET BLOCK -4

AGORA DESIGNERS PVT. LTD.

ARCHITECTS, LANDSCAPE AND INTERIOR DESIGNERS

1249/50, 3rd FL. ABOVE GREETWELL SHOP, DECCAN GYM KHANA, SHIVAJI NAGAR, PUNE. 411004
PH. 020 25539631 / 25530715 MOBILE: 91 9822268058 / 9423582087
E-MAIL: agora.designers@gmail.com

| SCALE | DATE | DRAWN BY | DEALT | CHECKED |
|--|----------|---------------|----------------|----------------|
| 1 : 50 @A3 | 25-07-18 | ID. APURVA | AR. SANDEEP | AR. SANDEEP |
| APPROVED BY : AR. AVINASH HAVAL REG.NO. = CA/86/10025 | | | | NORTH : |

PATH : comp. 6 / D: Agora Projects : Architectural Projects : A_109_2014_SNDT